





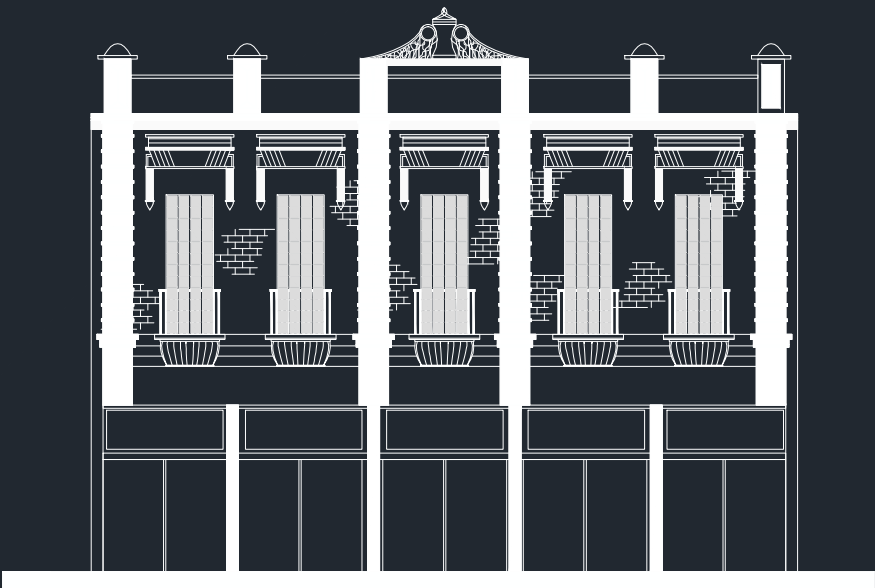



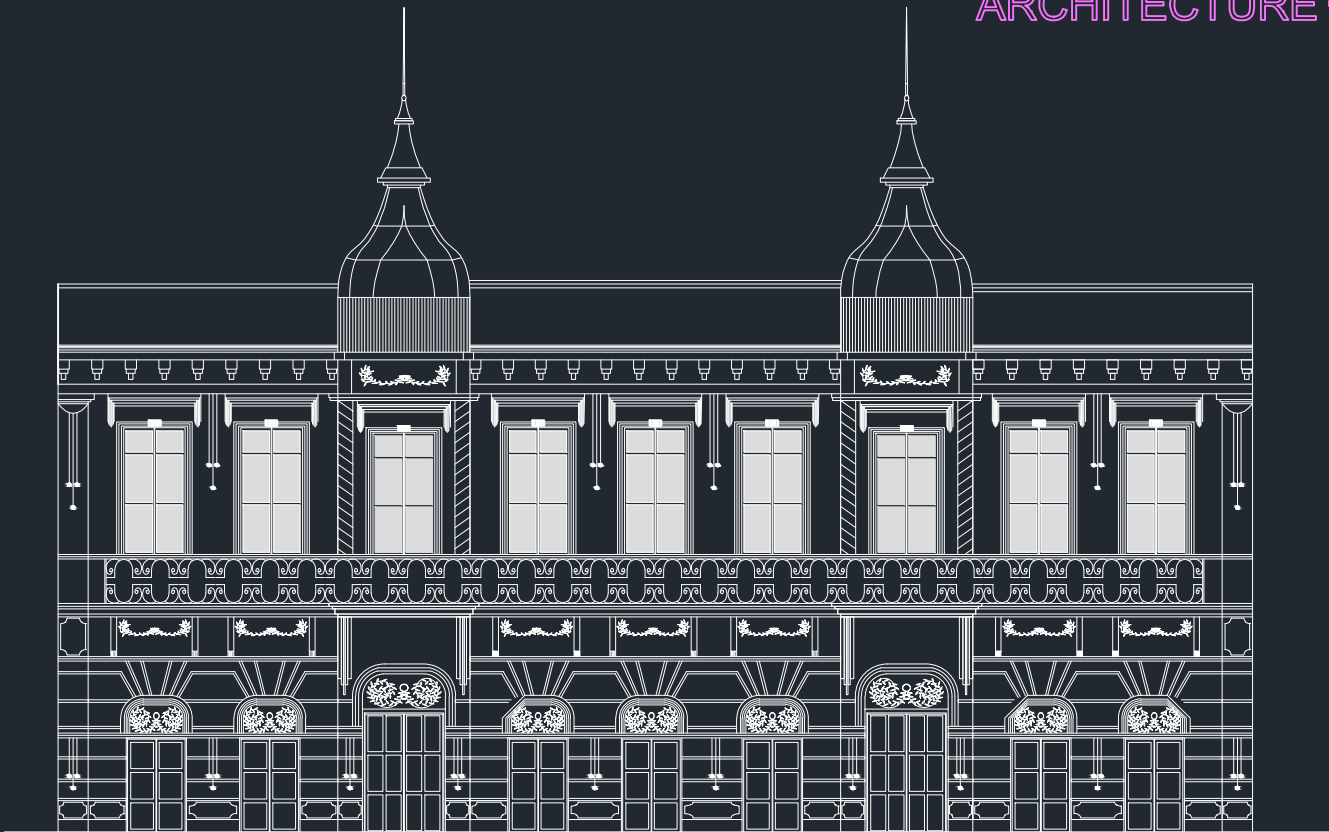


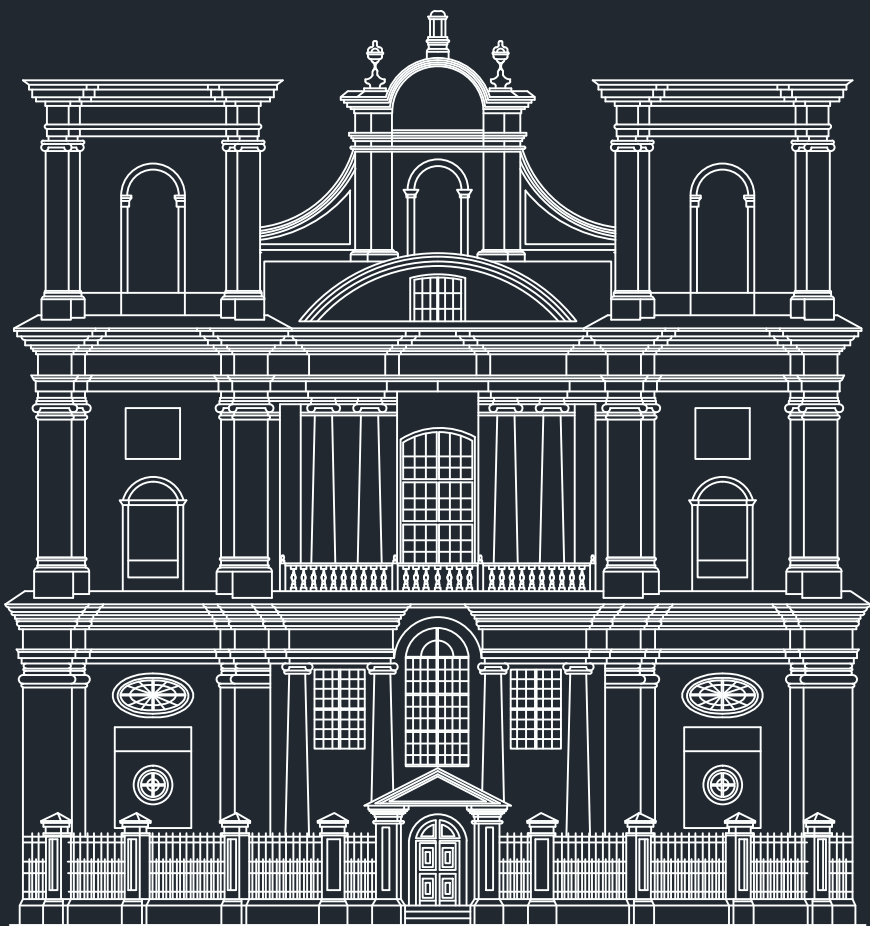


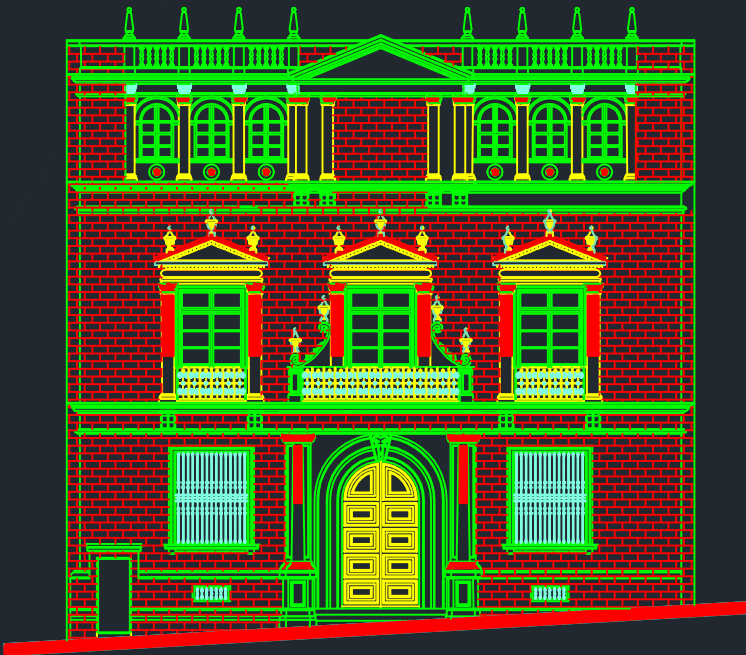




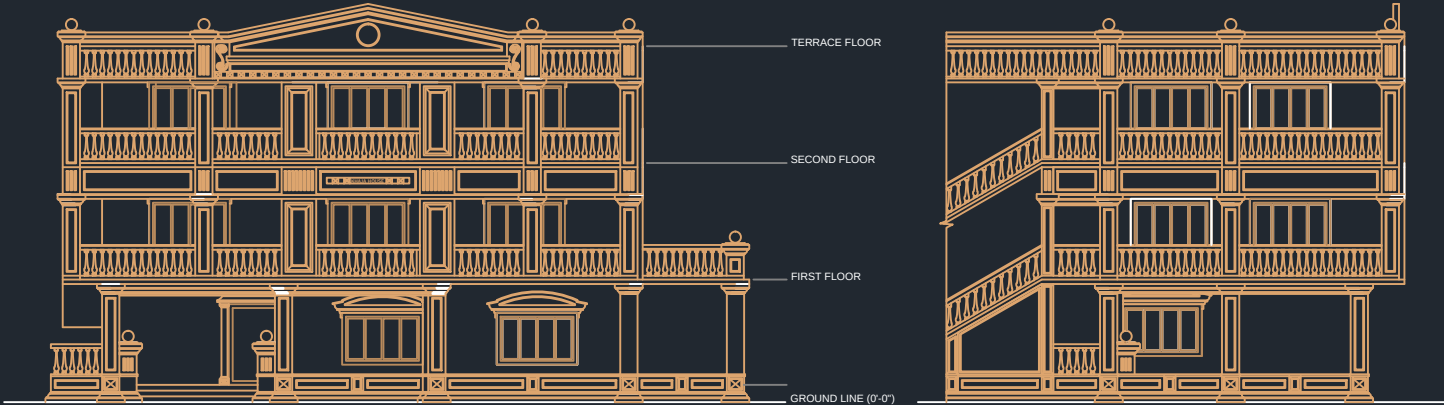


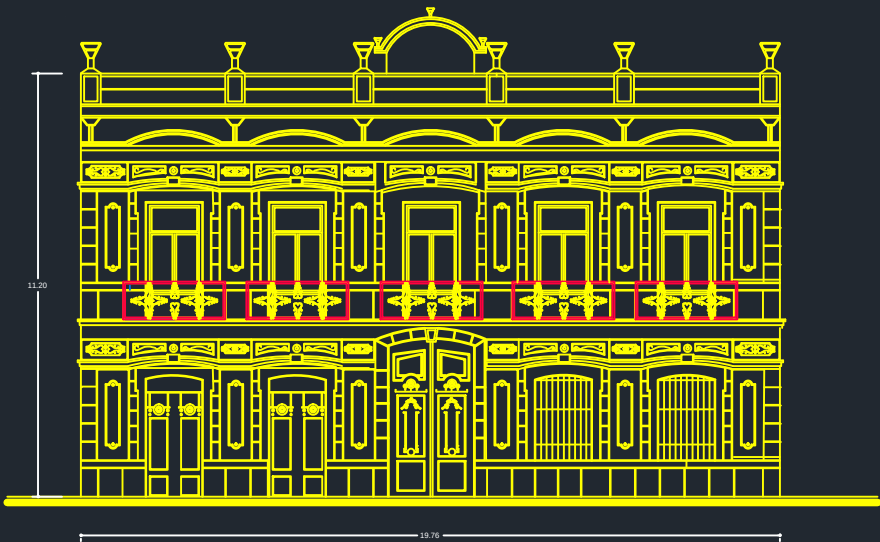
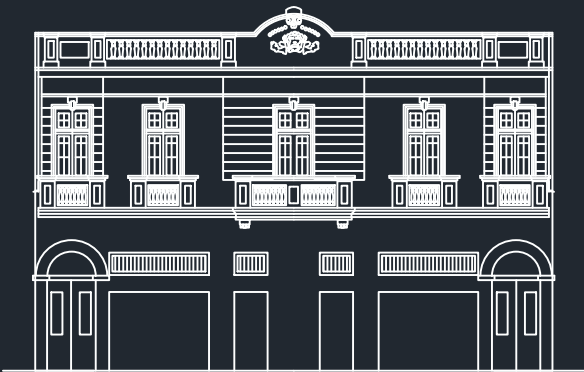


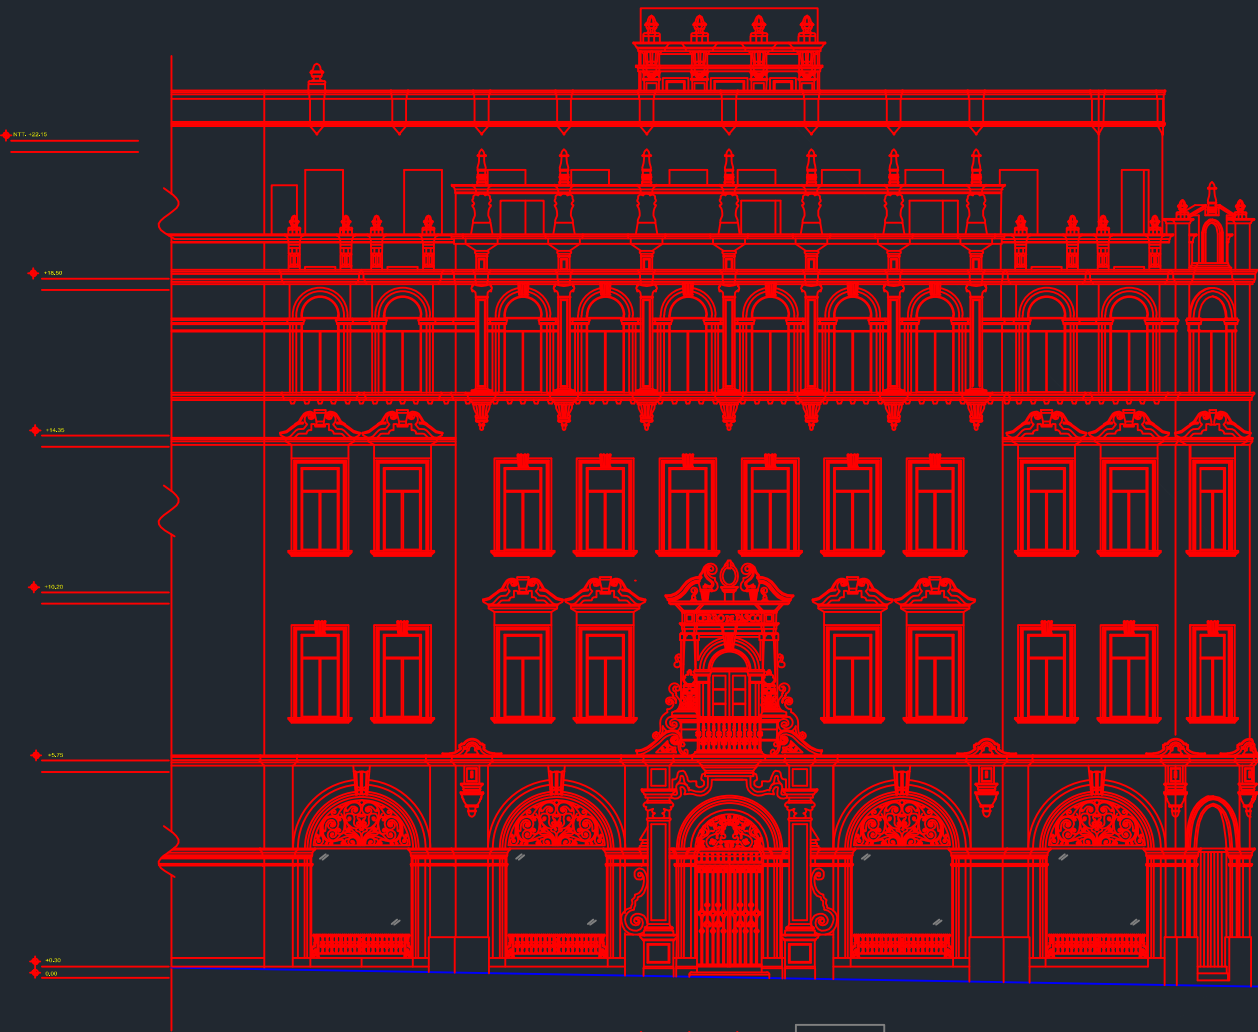









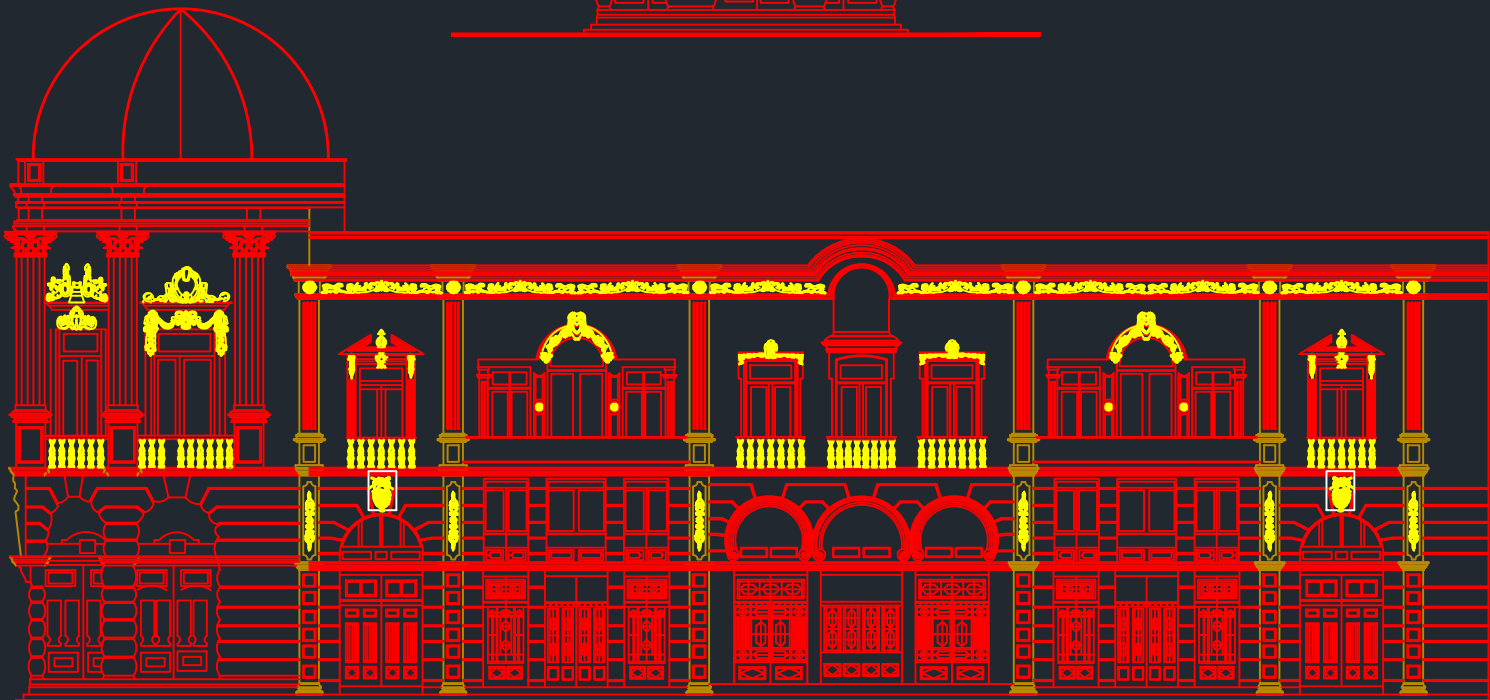
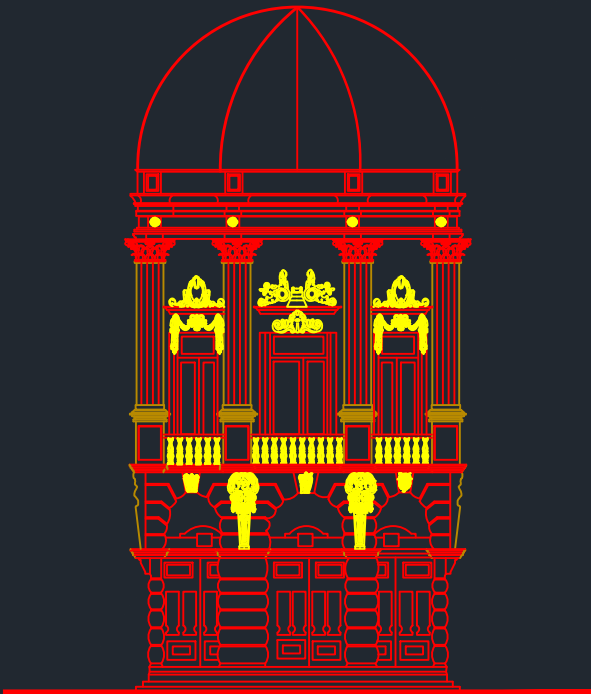



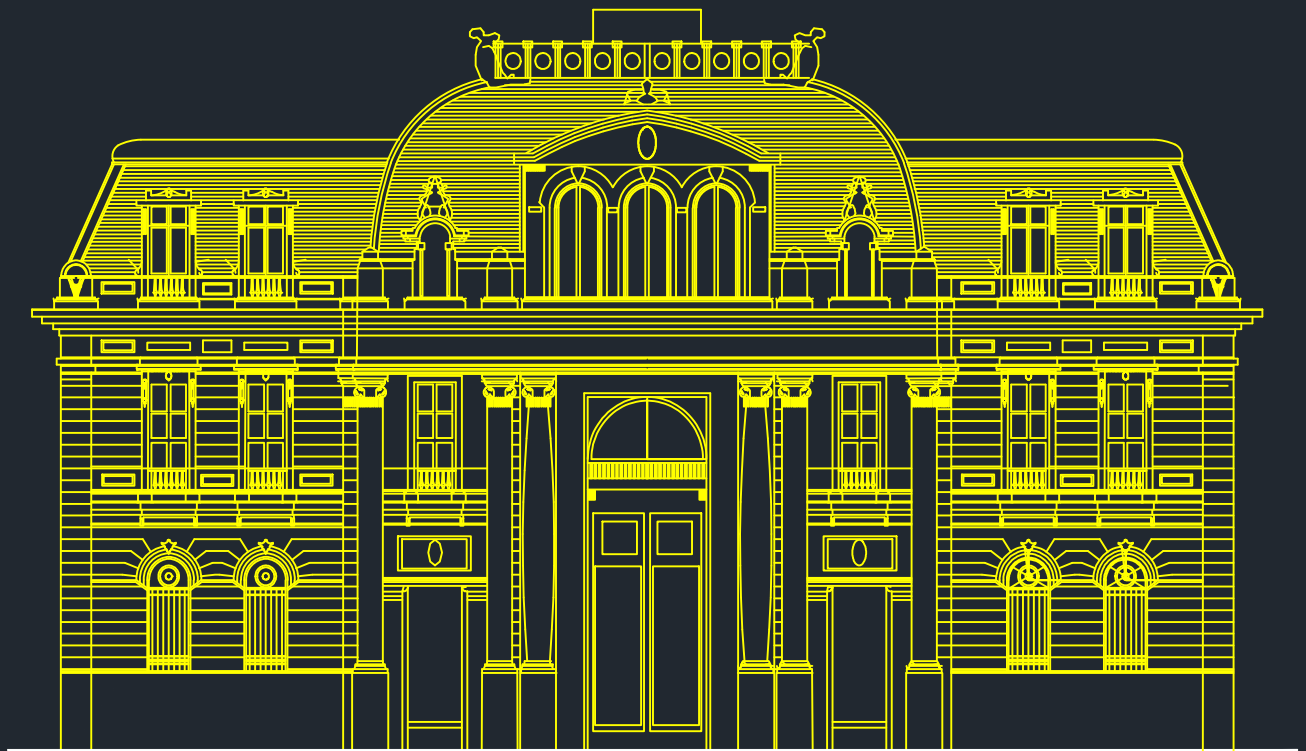
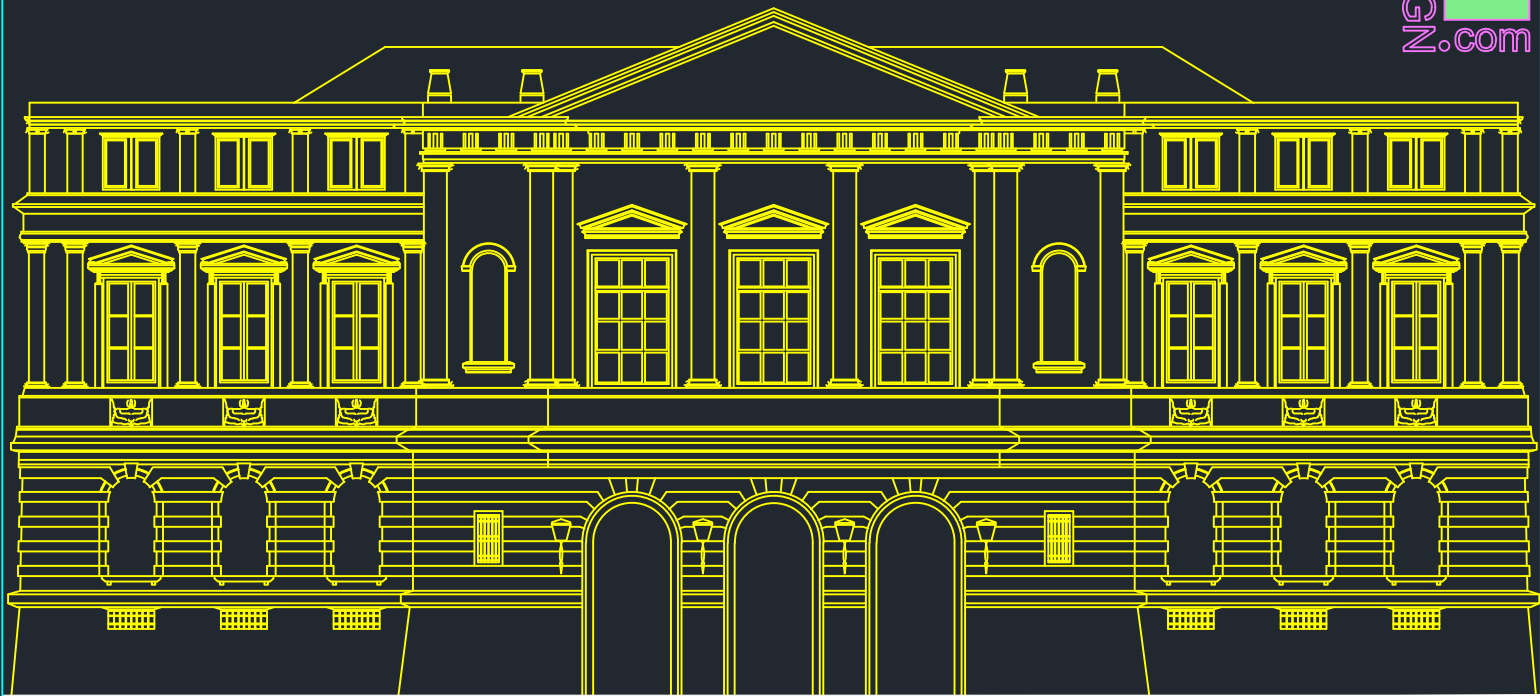







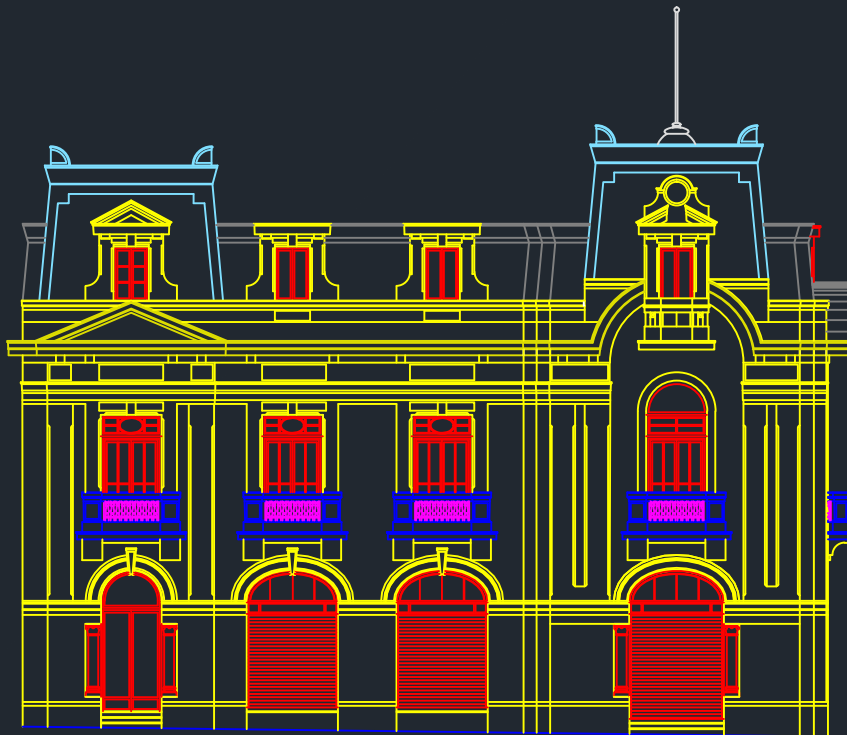
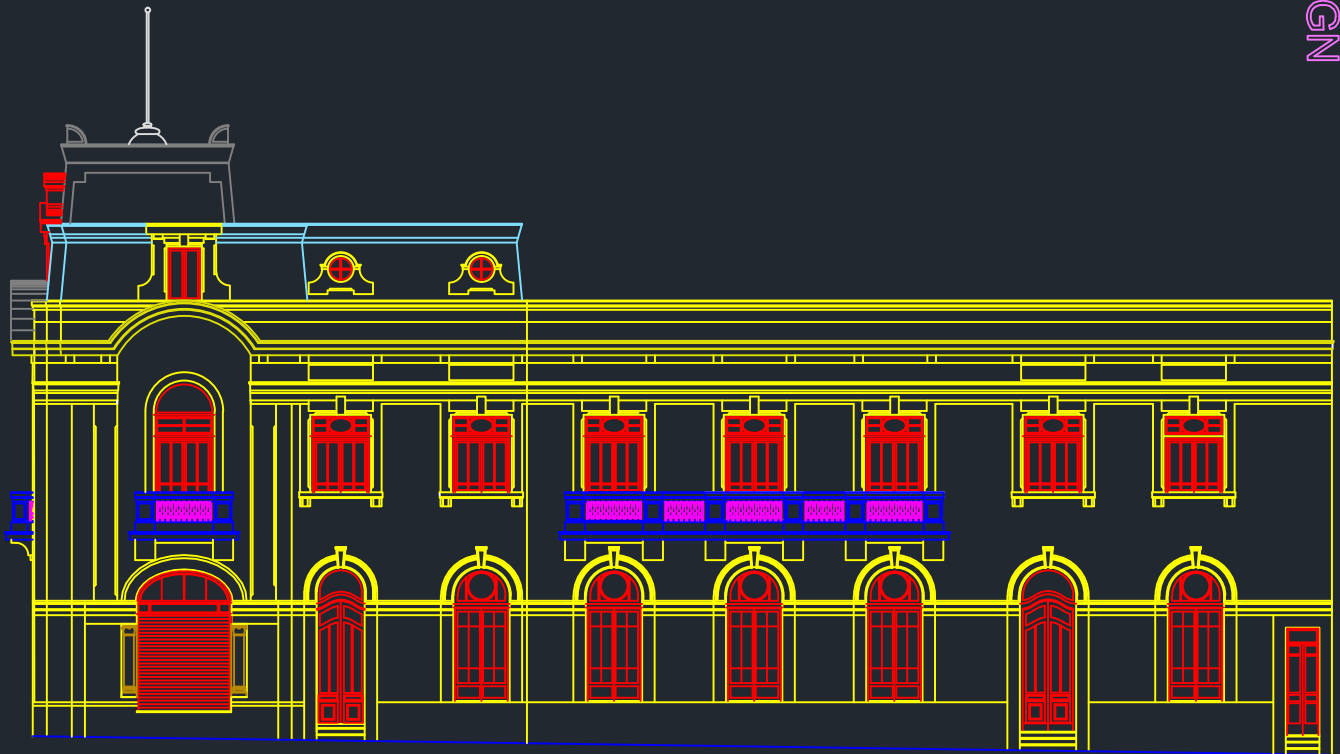


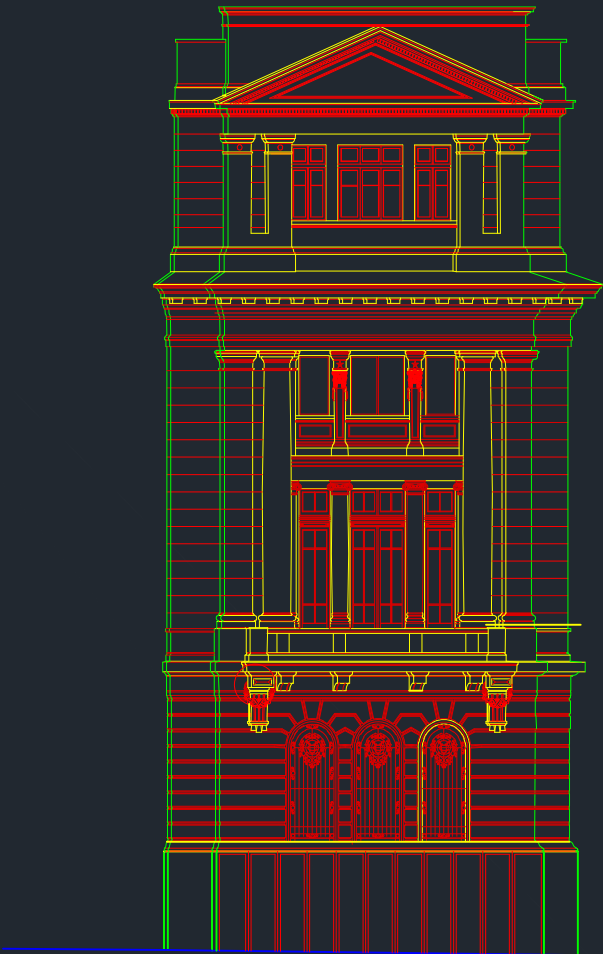

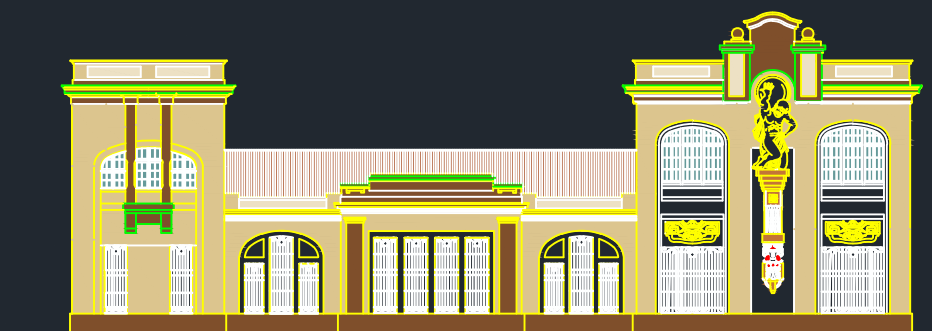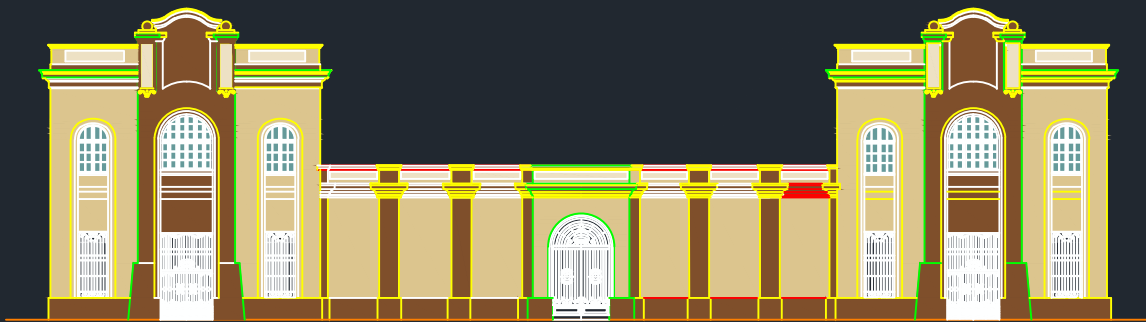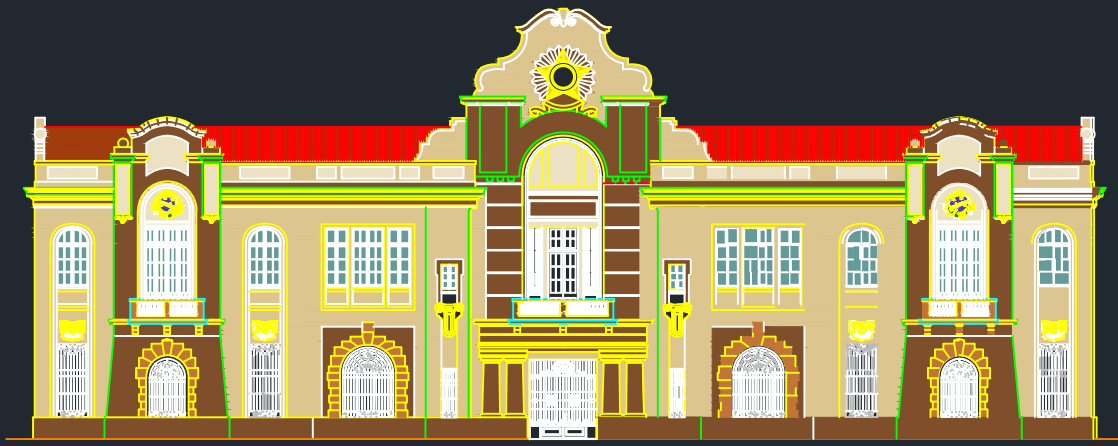


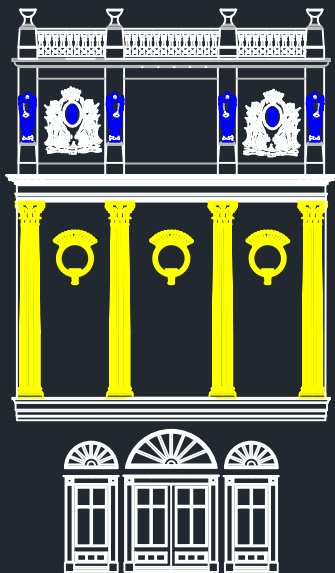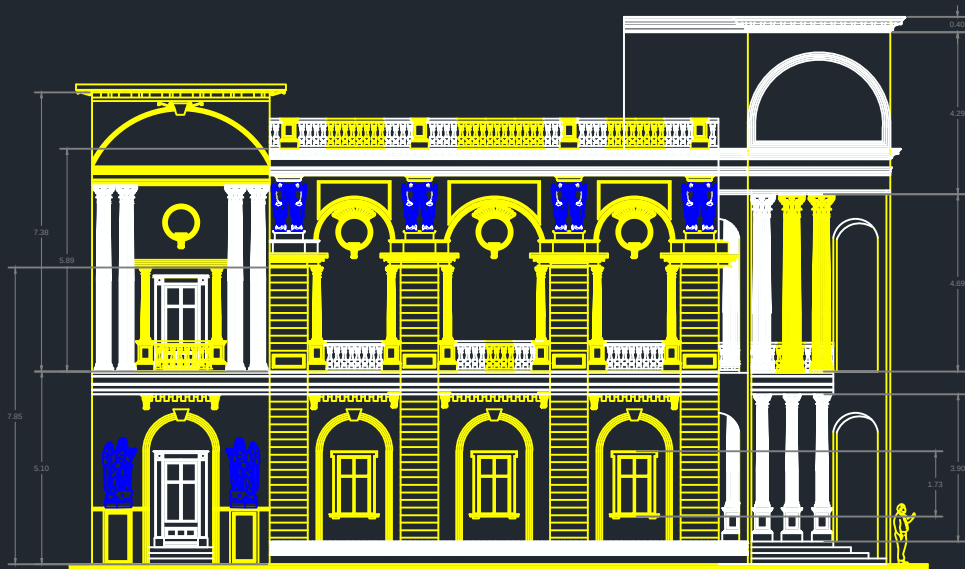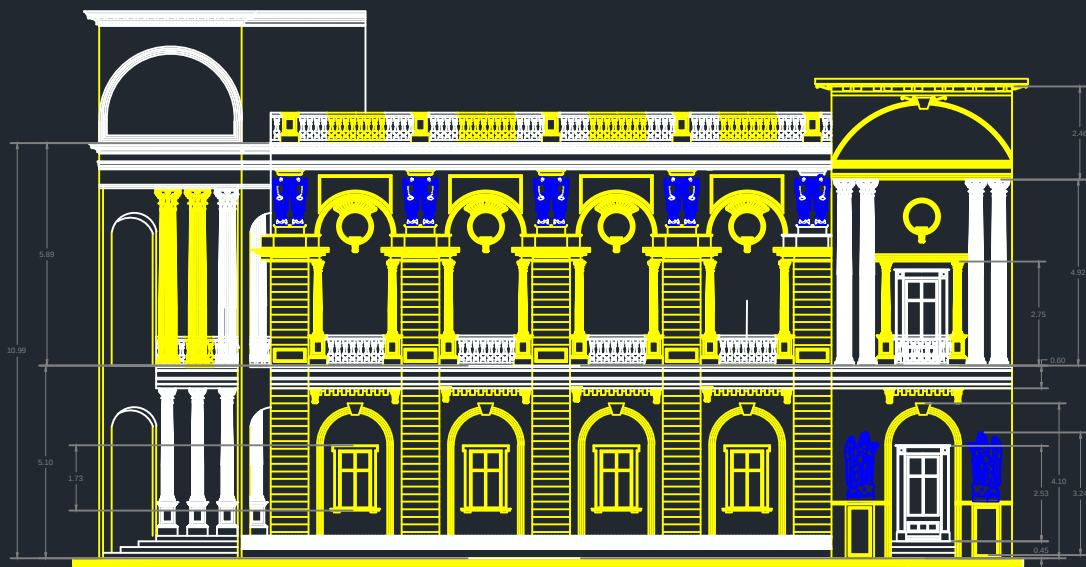

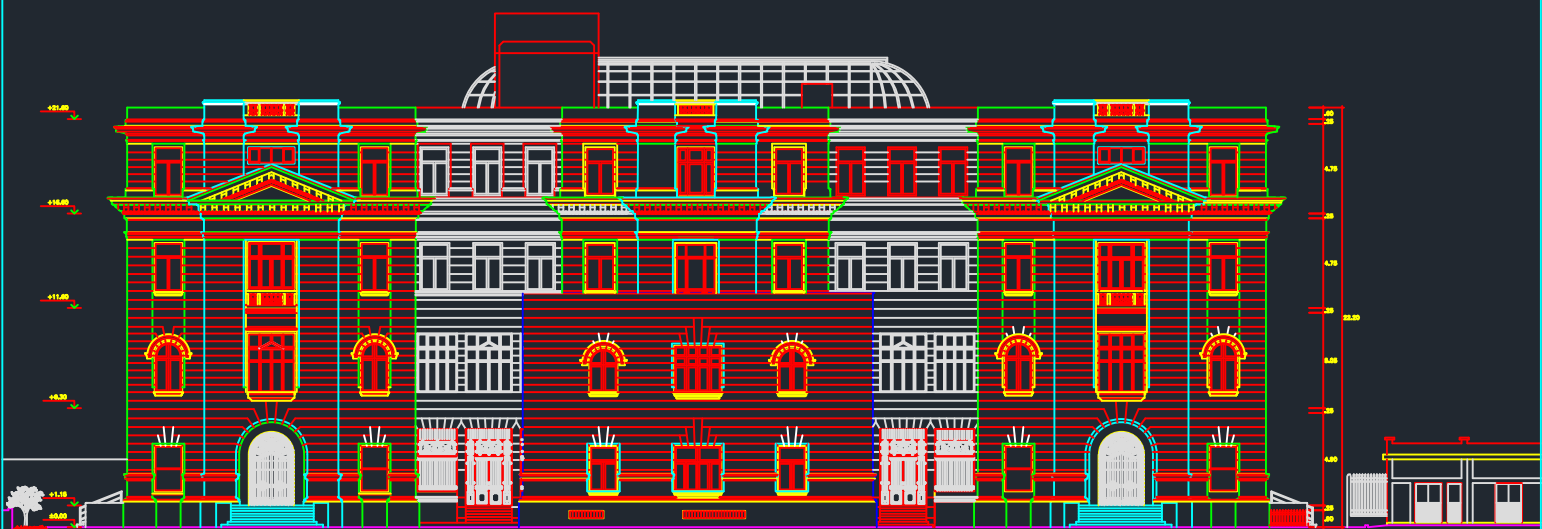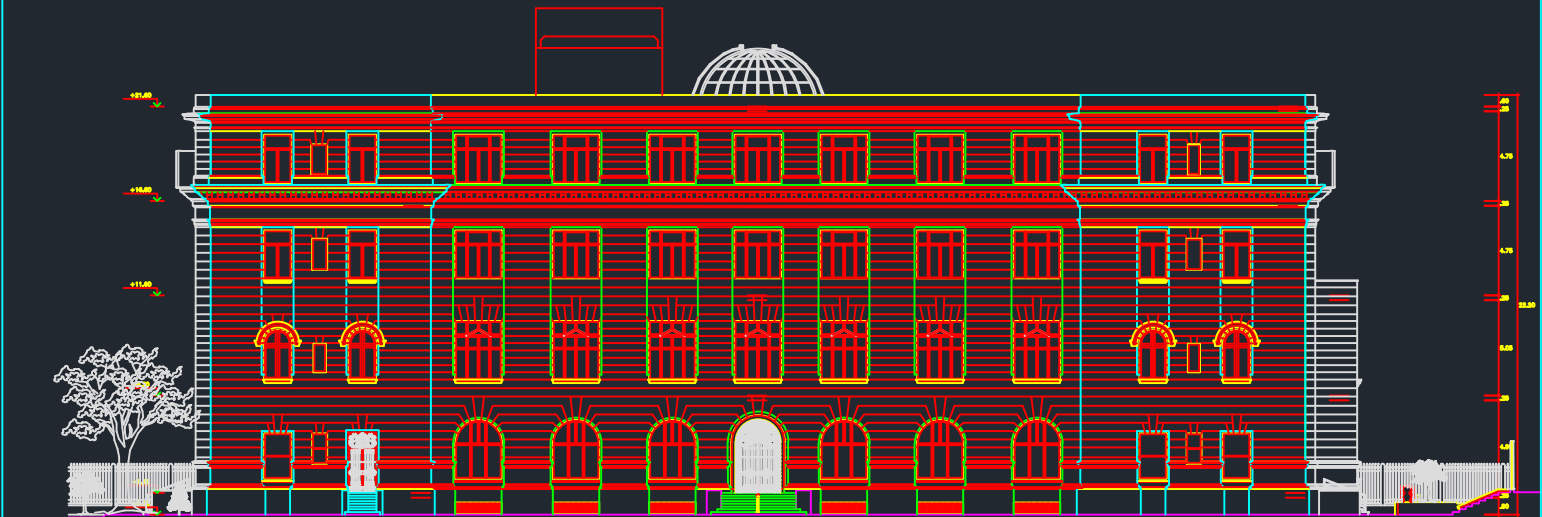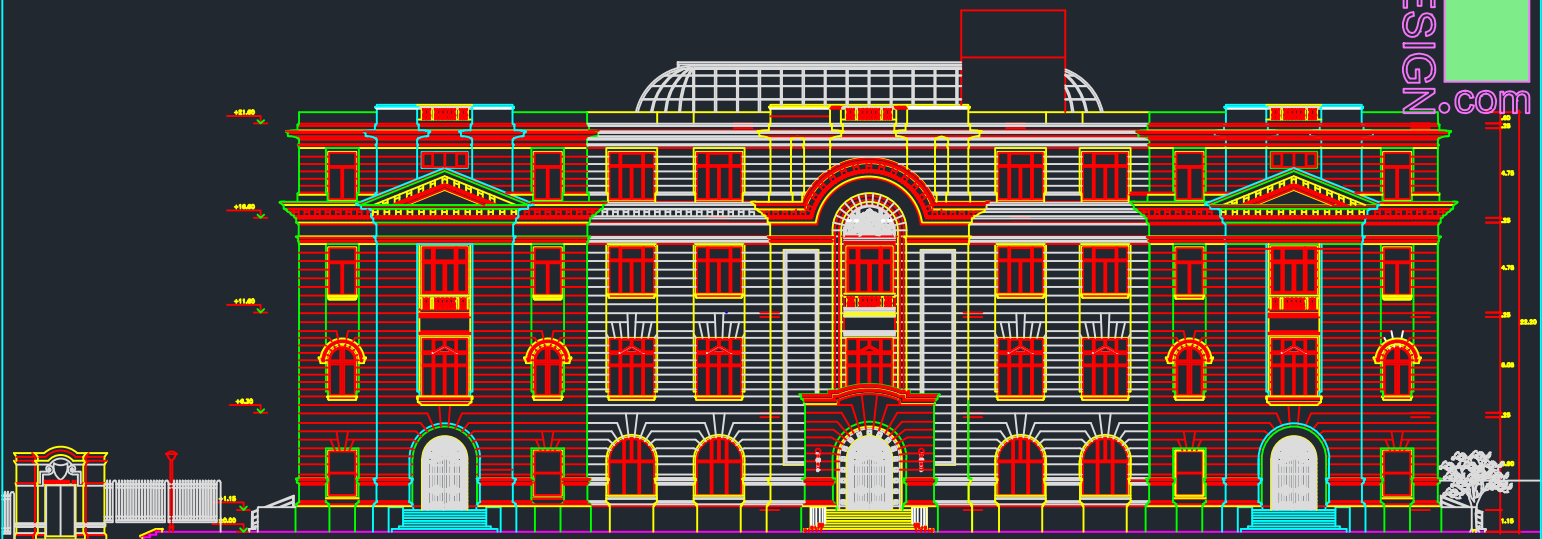

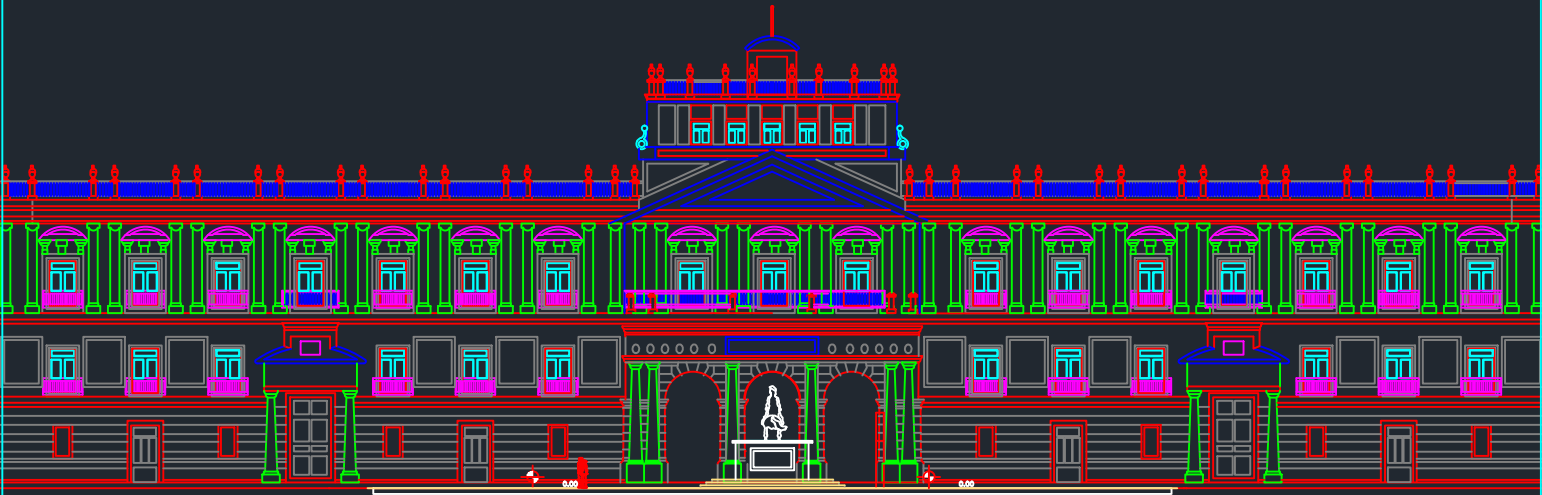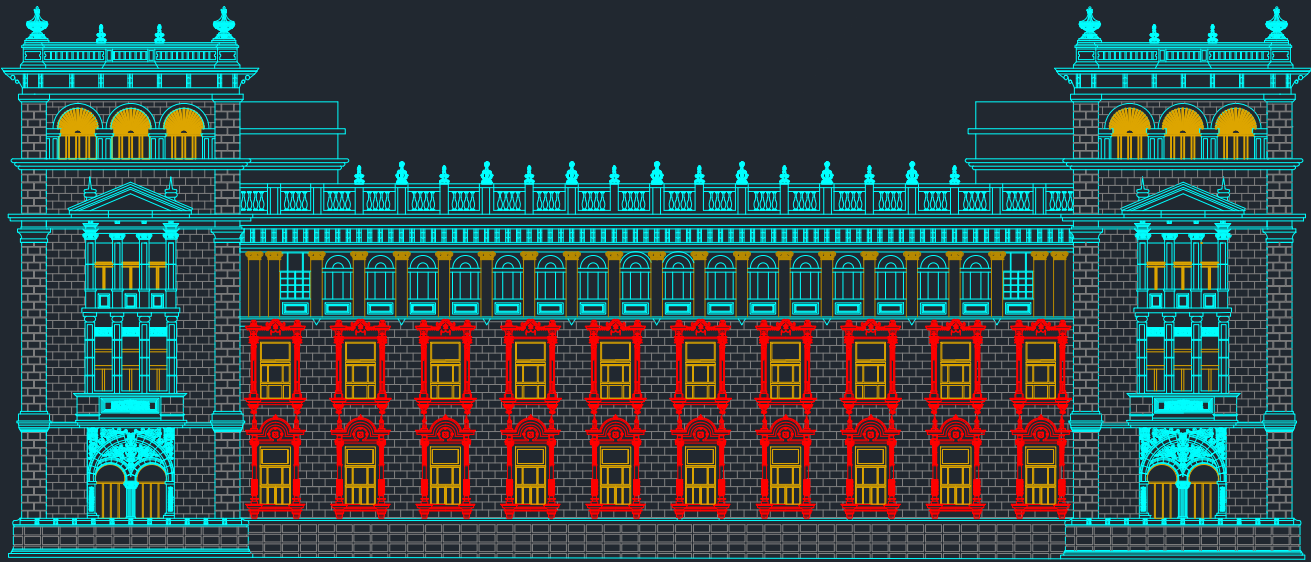




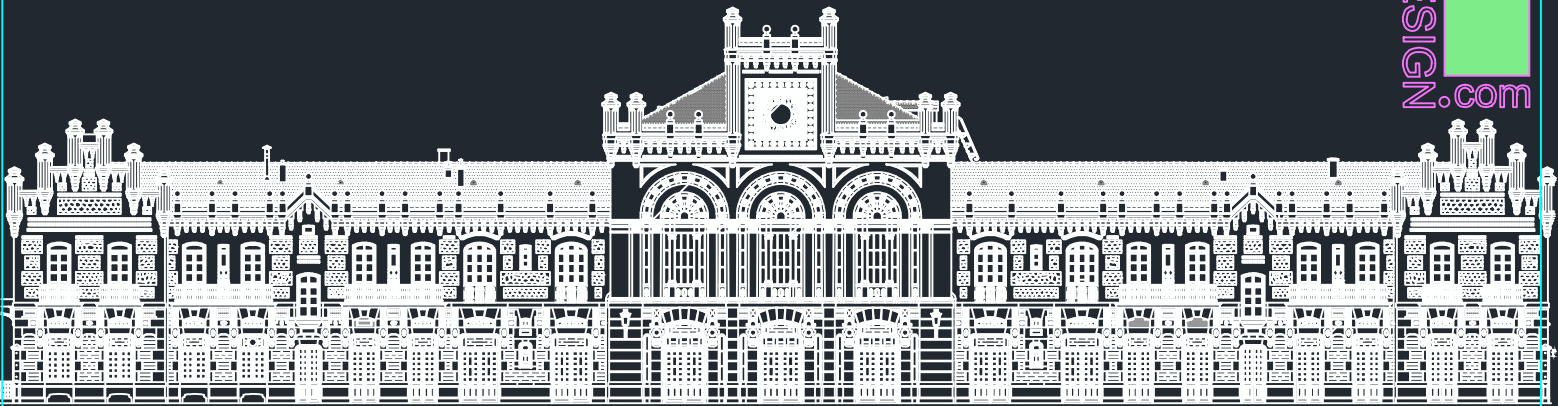

Scale: 1/100

CLASSICAL FACADE

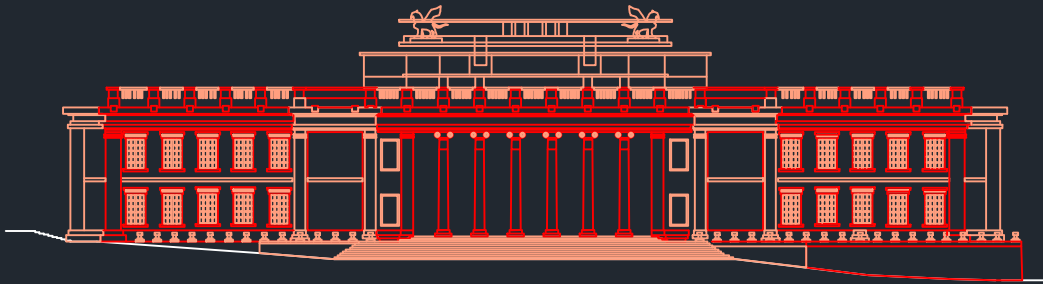

Scale: 1/200

CLASSICAL FACADE





